




# FRACTURE

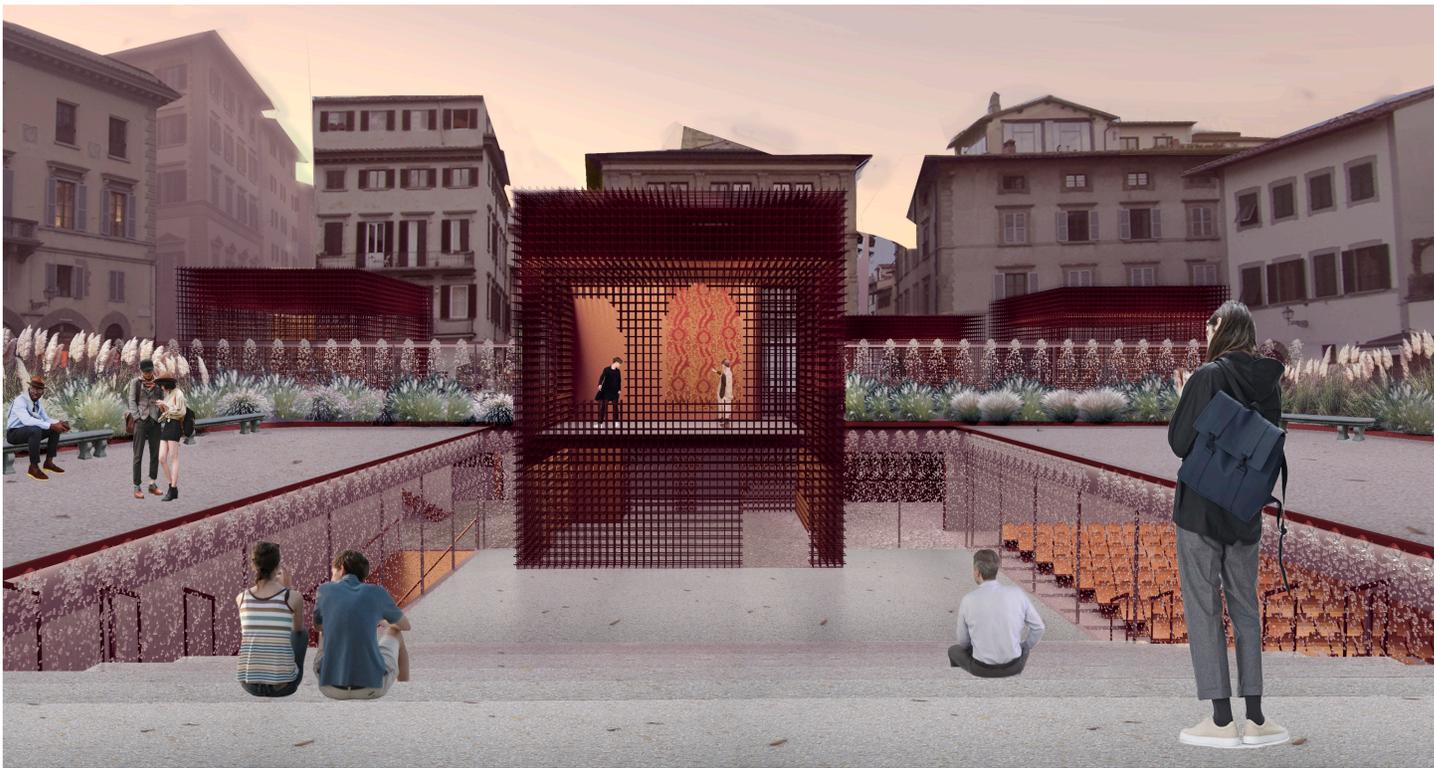



GROUND FLOOR PLAN 1:400

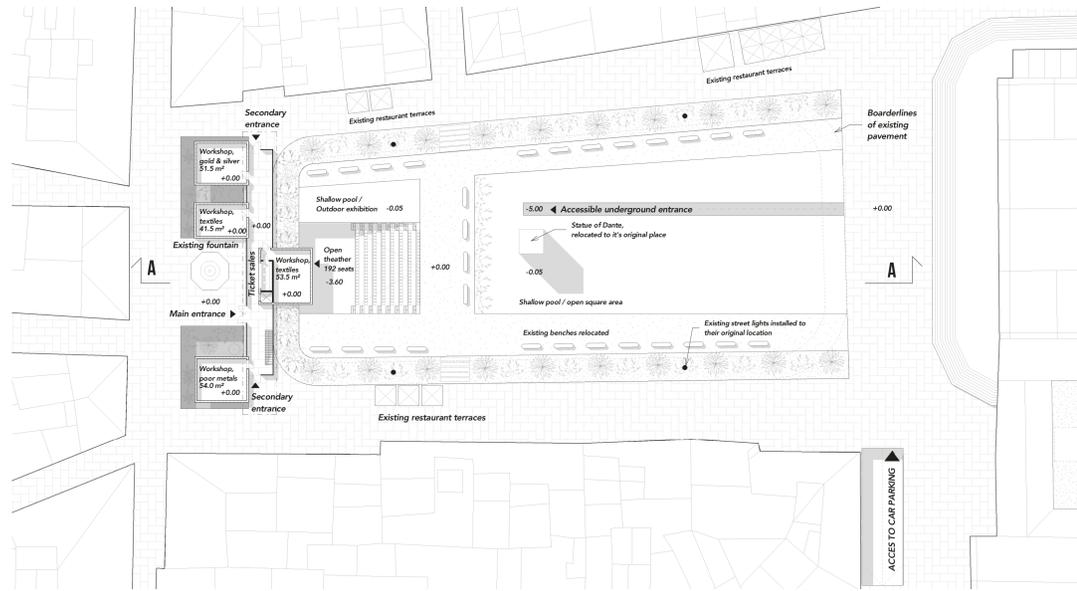

PIAZZA AXONOMETRY

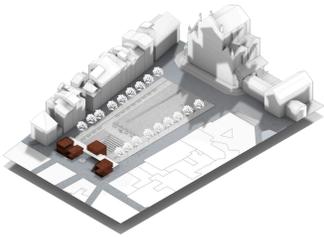


STRUCTURAL SECTIONS 1:100

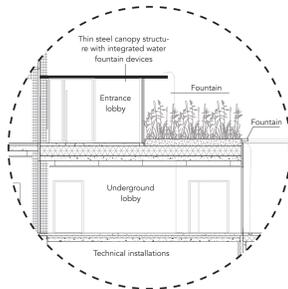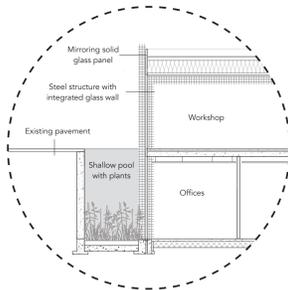


TOTAL SQUAREMETERS: 2161,0 m<sup>2</sup>  
Car park included: 4358,0 m<sup>2</sup>


MASSING:

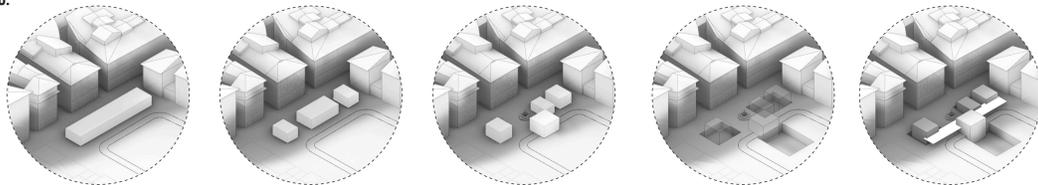


SPACE DIVISION:

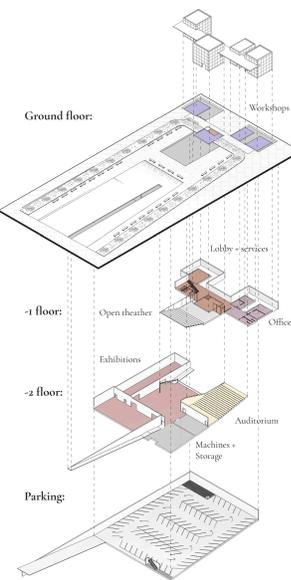

CONNECTION TO ARTS & CRAFTS & PLACE & TIME:

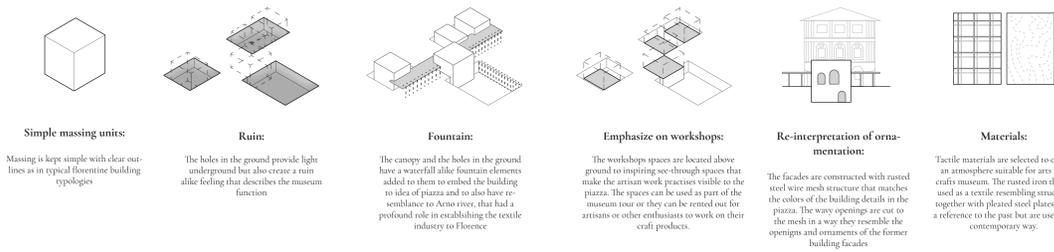

UNDERGROUND FLOOR PLAN 1:400

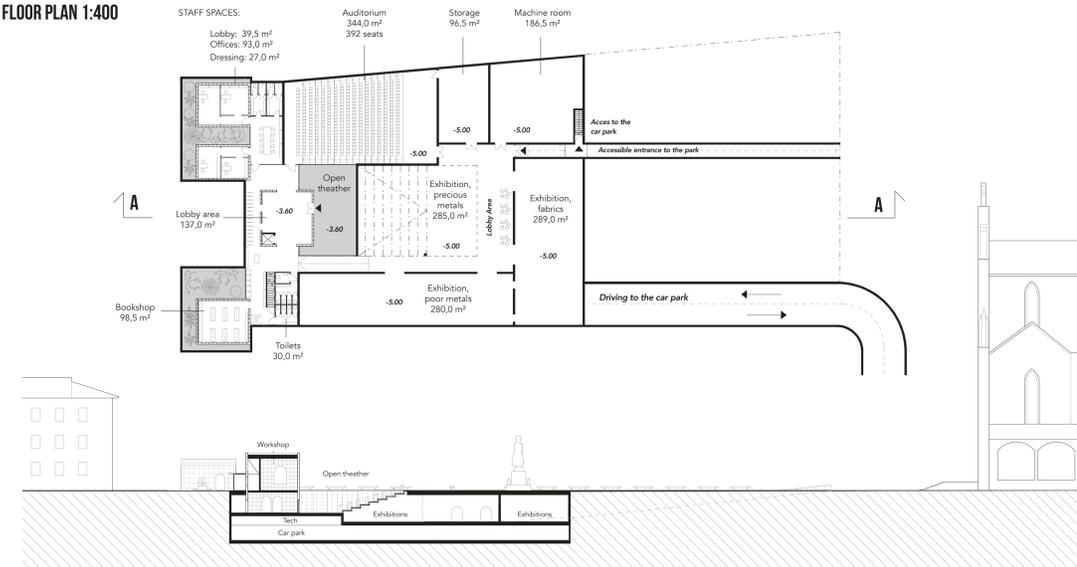

SECTION A 1:400

